





Traditional Storm Window

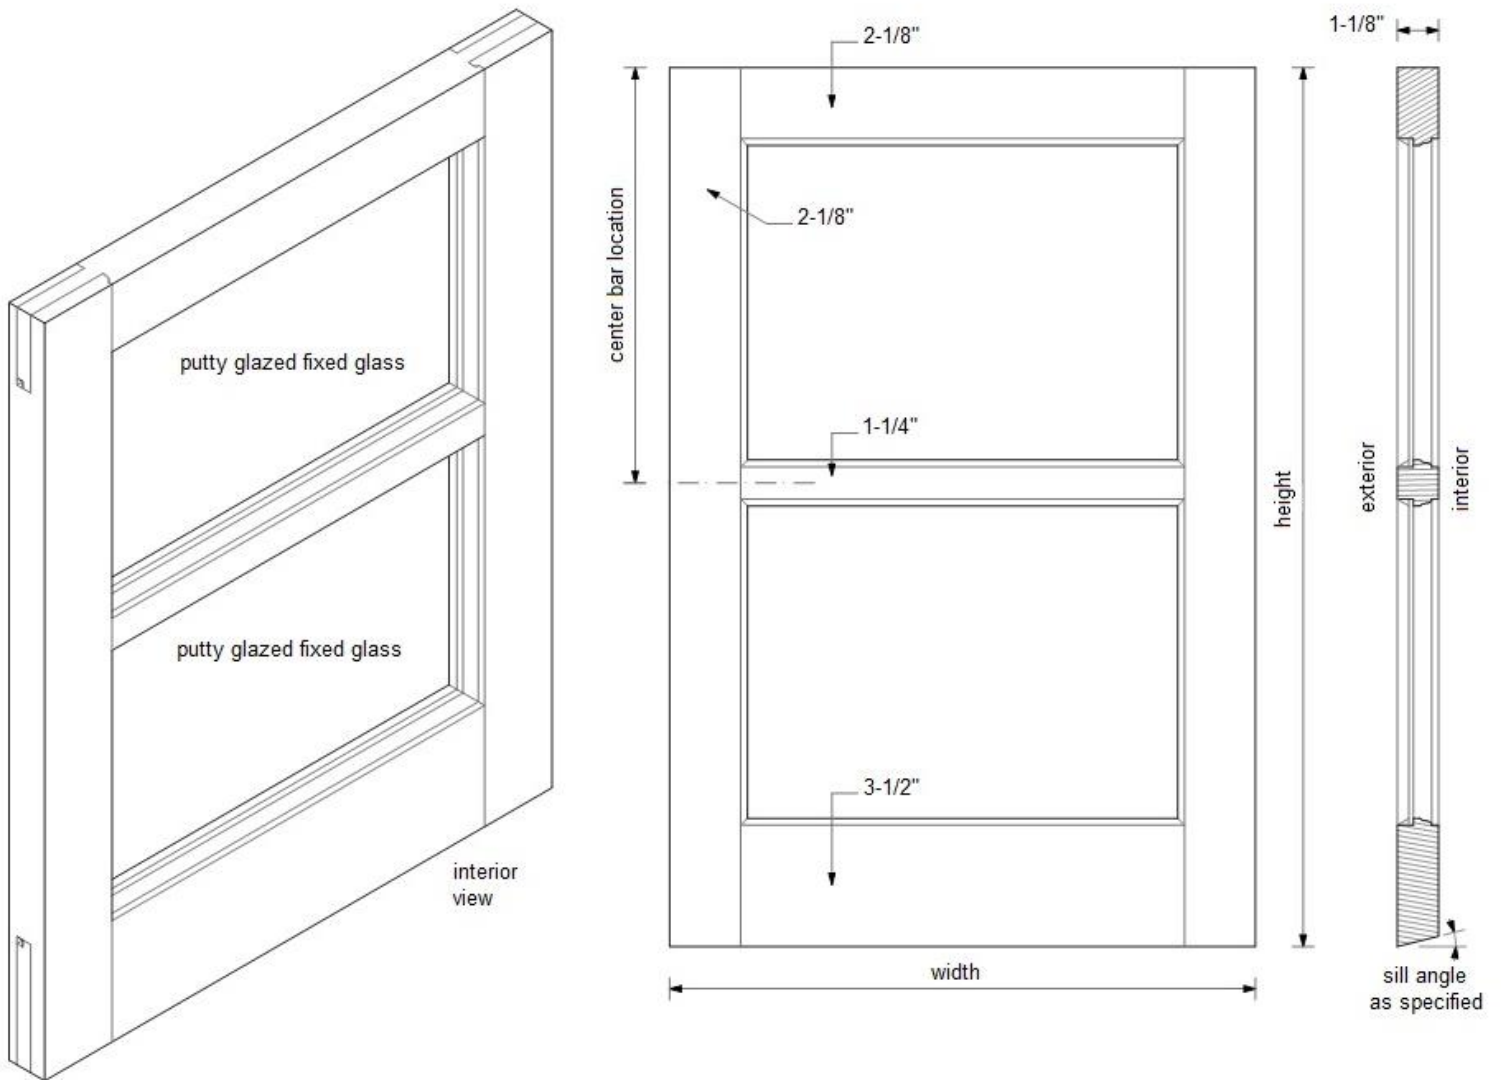



Traditional Screen Window

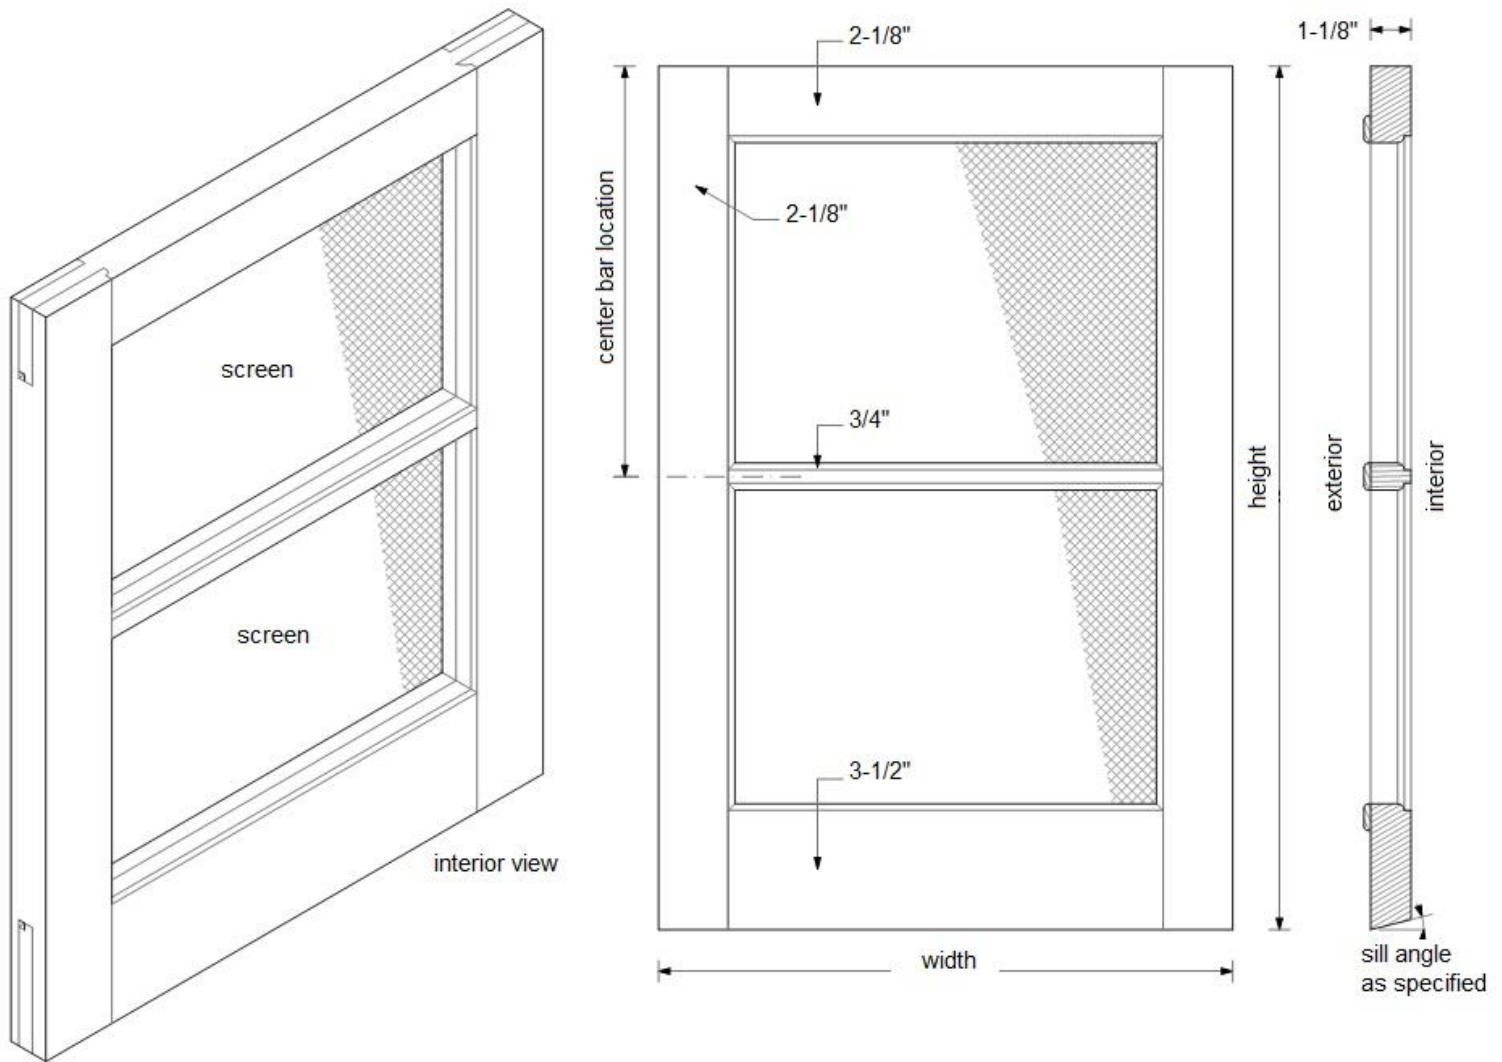


Fixed Top Combination Storm/Screen Window

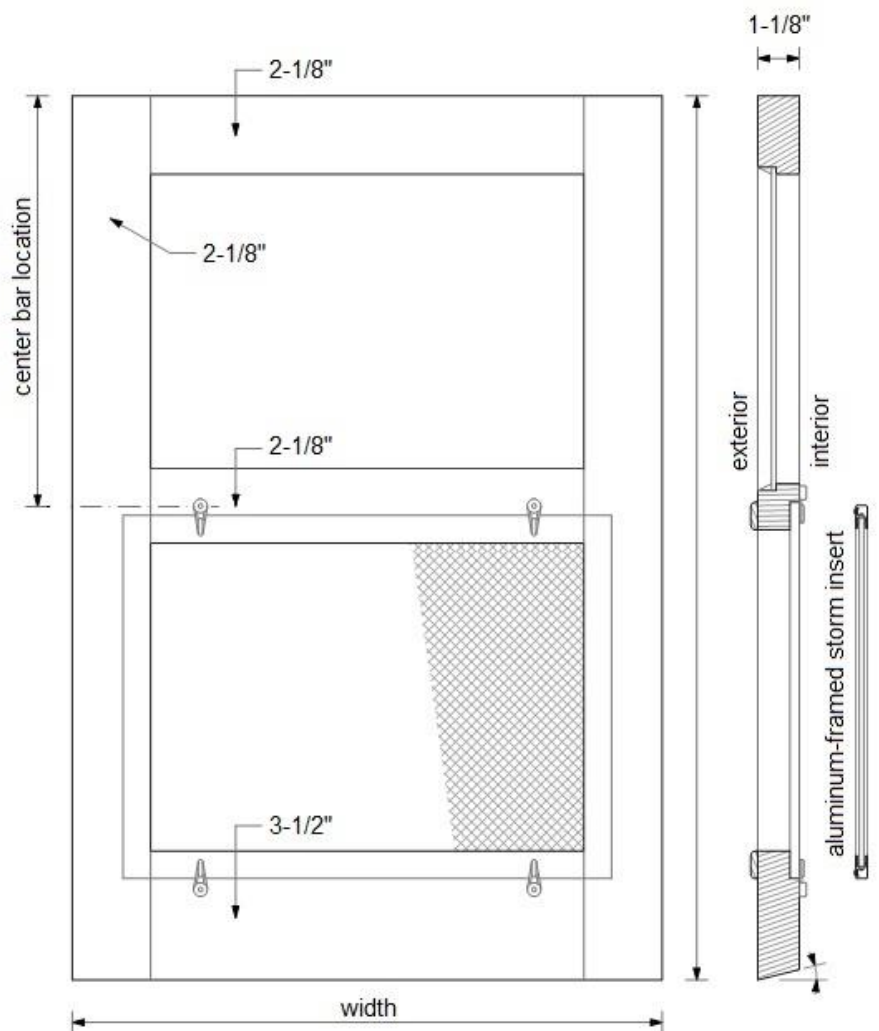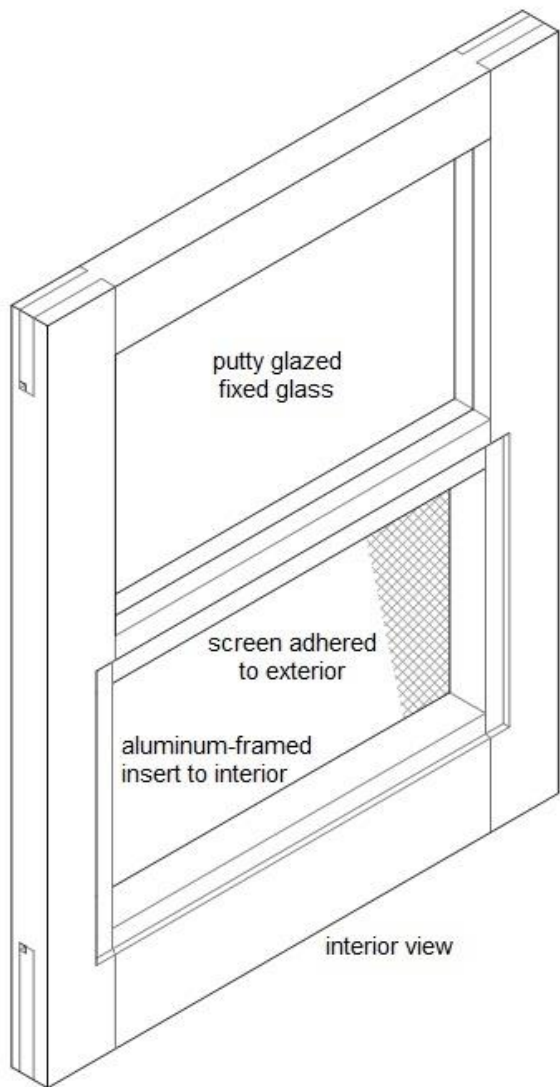

Fixed Top Combination Plus Storm/Screen Window

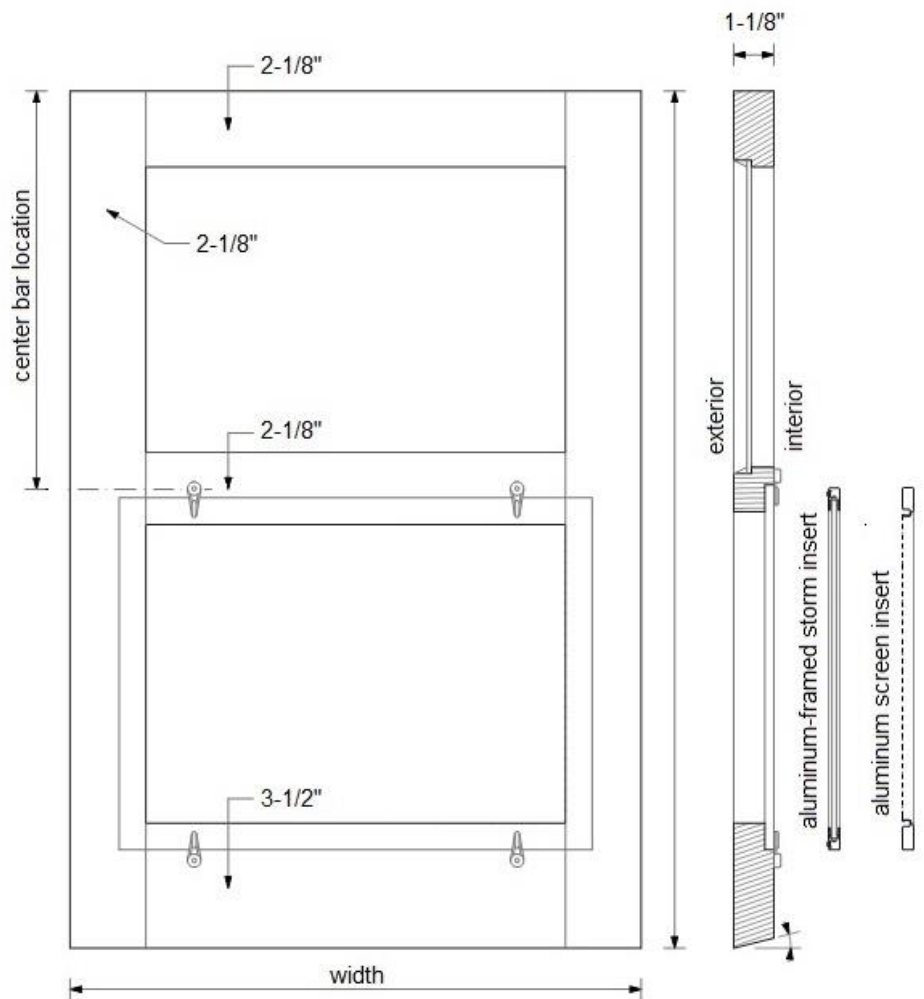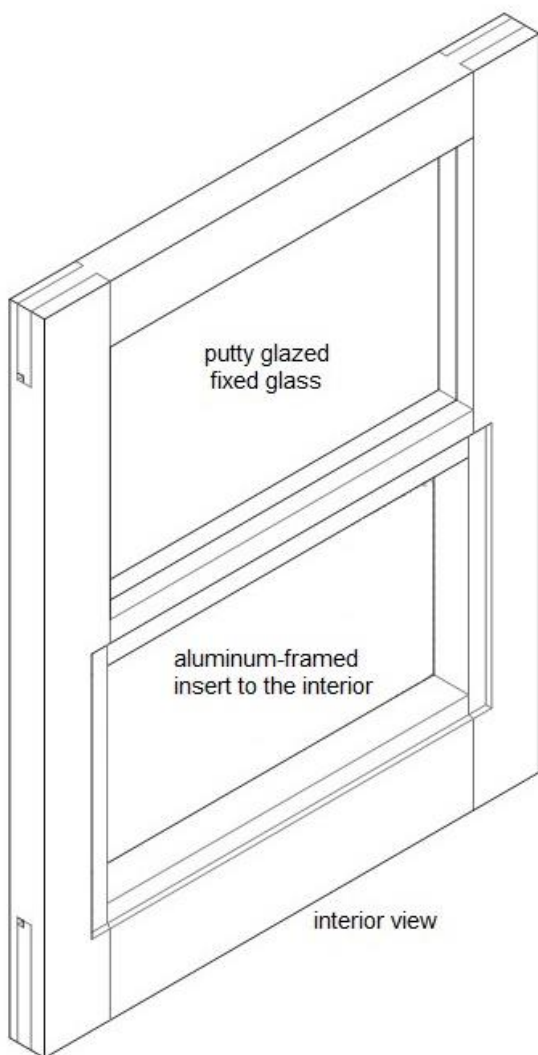

Combination Storm/Screen Window

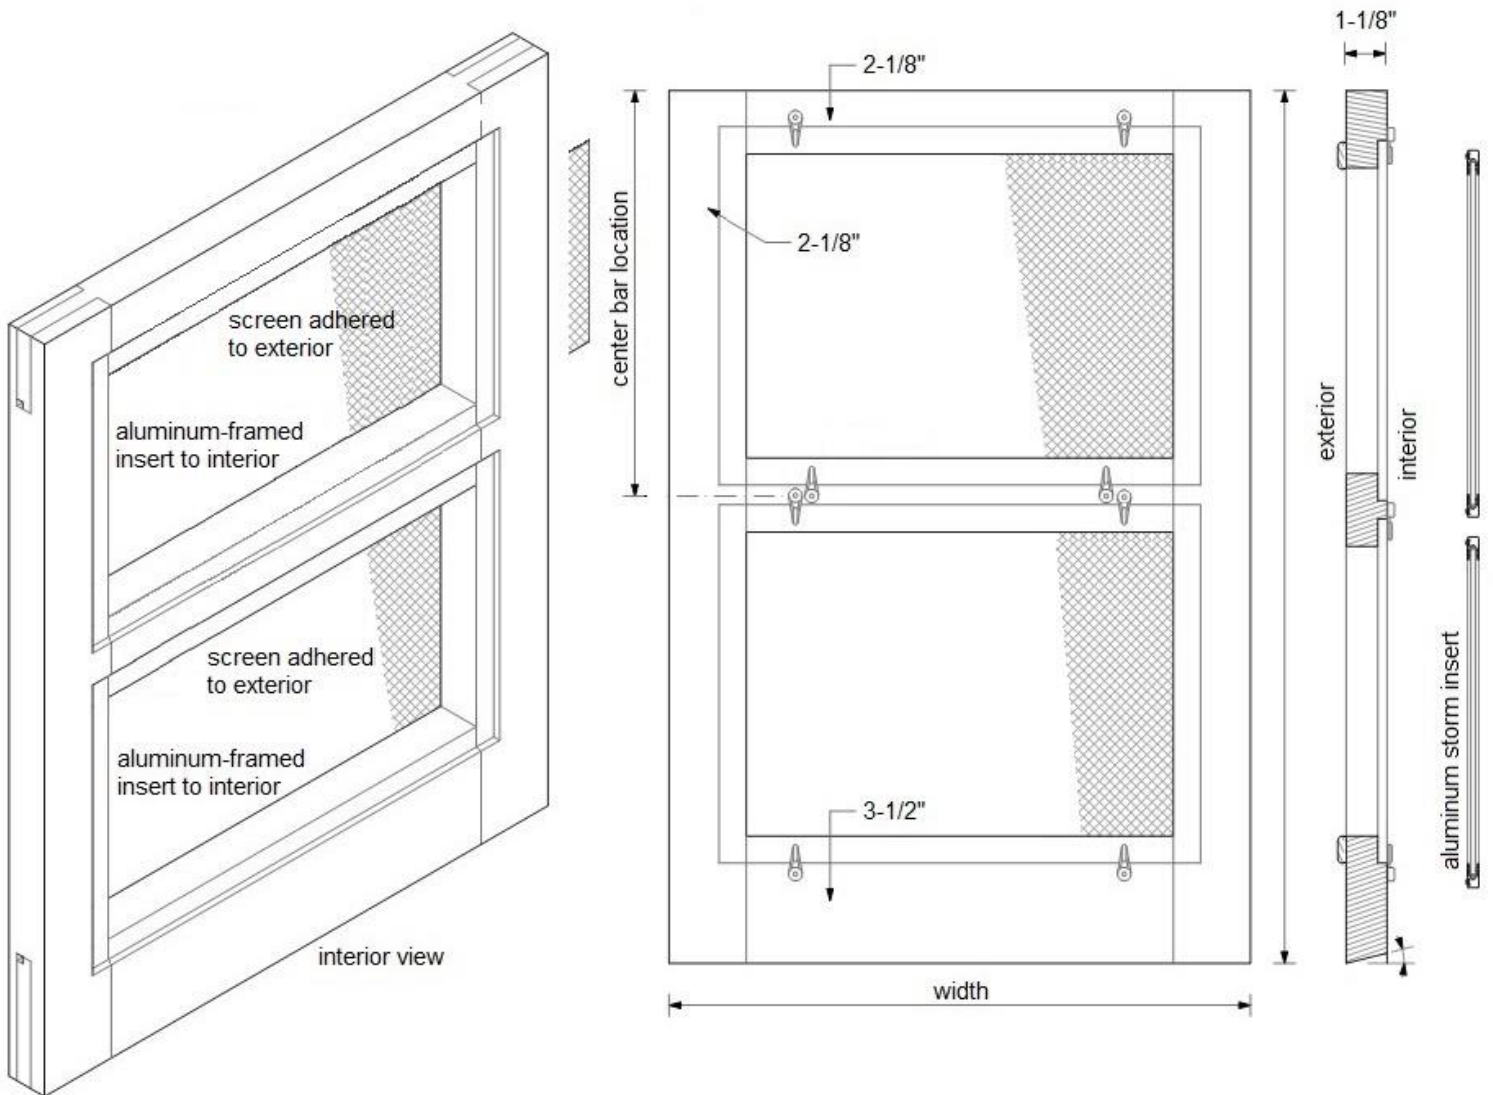

Combination Plus Storm/Screen Window

